

Tracking Number TNR148308  
 NOTICE OF COVERAGE UNDER THE GENERAL NPDES PERMIT FOR STORMWATER DISCHARGES ASSOCIATED WITH CONSTRUCTION ACTIVITY (CGP)  
 Tennessee Department of Environment and Conservation  
 Division of Water Resources  
 401 Church Street, 6th Floor, L&C Annex  
 Nashville, Tennessee 37243

Under authority of the Tennessee Water Quality Control Act of 1977 (T.C.A. 69-3-101 et seq.) and the delegation of authority from the United States Environmental Protection Agency under the Federal Water Pollution Control Act, as amended by the Clean Water Act of 1977 (33 U.S.C. 1251, et seq.):

Name of the Construction Project: **Sunset Meadows (40.45 acres)**  
 Master Tracking Number at the Site: **TNR148308**  
 Permittee Name: **Edgeton LLC**  
 Contractor(s): **Chad Byard**

is authorized to discharge: **storm water associated with construction activity**  
 from site located at: **Brwn Pembroke Rd. and Royster Ln., Montgomery County (Lat. 36.6294/Long. -87.41063)**  
 to receiving waters named: **Little West Fork Creek**  
 in accordance with effluent limitations, monitoring requirements and other conditions set forth herein.

Likely presence of threatened or endangered species in one mile radius: **NO**  
 Likely presence of threatened or endangered species downstream: **NO**

Additional pollution prevention requirements apply for discharges into waters which TDEC identifies as:  
 a) impaired: **YES**      b) discharging into Exceptional Tennessee Waters: **NO**


Your coverage under the CGP shall become effective on **September 13, 2012**, and shall be terminated upon receipt of **Notice of Termination**.

*Sandra K. Dudley*  
 for Sandra K. Dudley, Ph.D., P.E.  
 Director

CR-0799      R000 2352 and 2356

- NOTES:
1. ALL SEWER SERVICE MEASUREMENTS ARE TAKEN FROM THE NEAREST DOWNSTREAM MANHOLE.
  2. ALL WATER SERVICE MEASUREMENTS ARE TAKEN FROM THE NEAREST LOT CORNER.

AS-BUILTS  
**SUNSET MEADOWS**  
 CLARKSVILLE, TENNESSEE

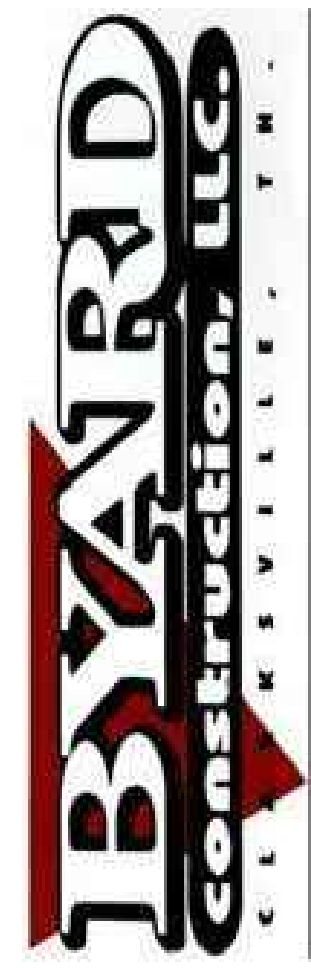

SCALE:	1"=100'
DATE:	OCTOBER 2014
DESIGNED BY:	
FIELD INFO:	
DRAWN BY:	T. SWINK
CHECKED BY:	
QUALITY CHECK:	
APPROVED BY:	
REVISED:	
DWG:	
PROJECT NO.:	
SHEET NO.:	AB-1